


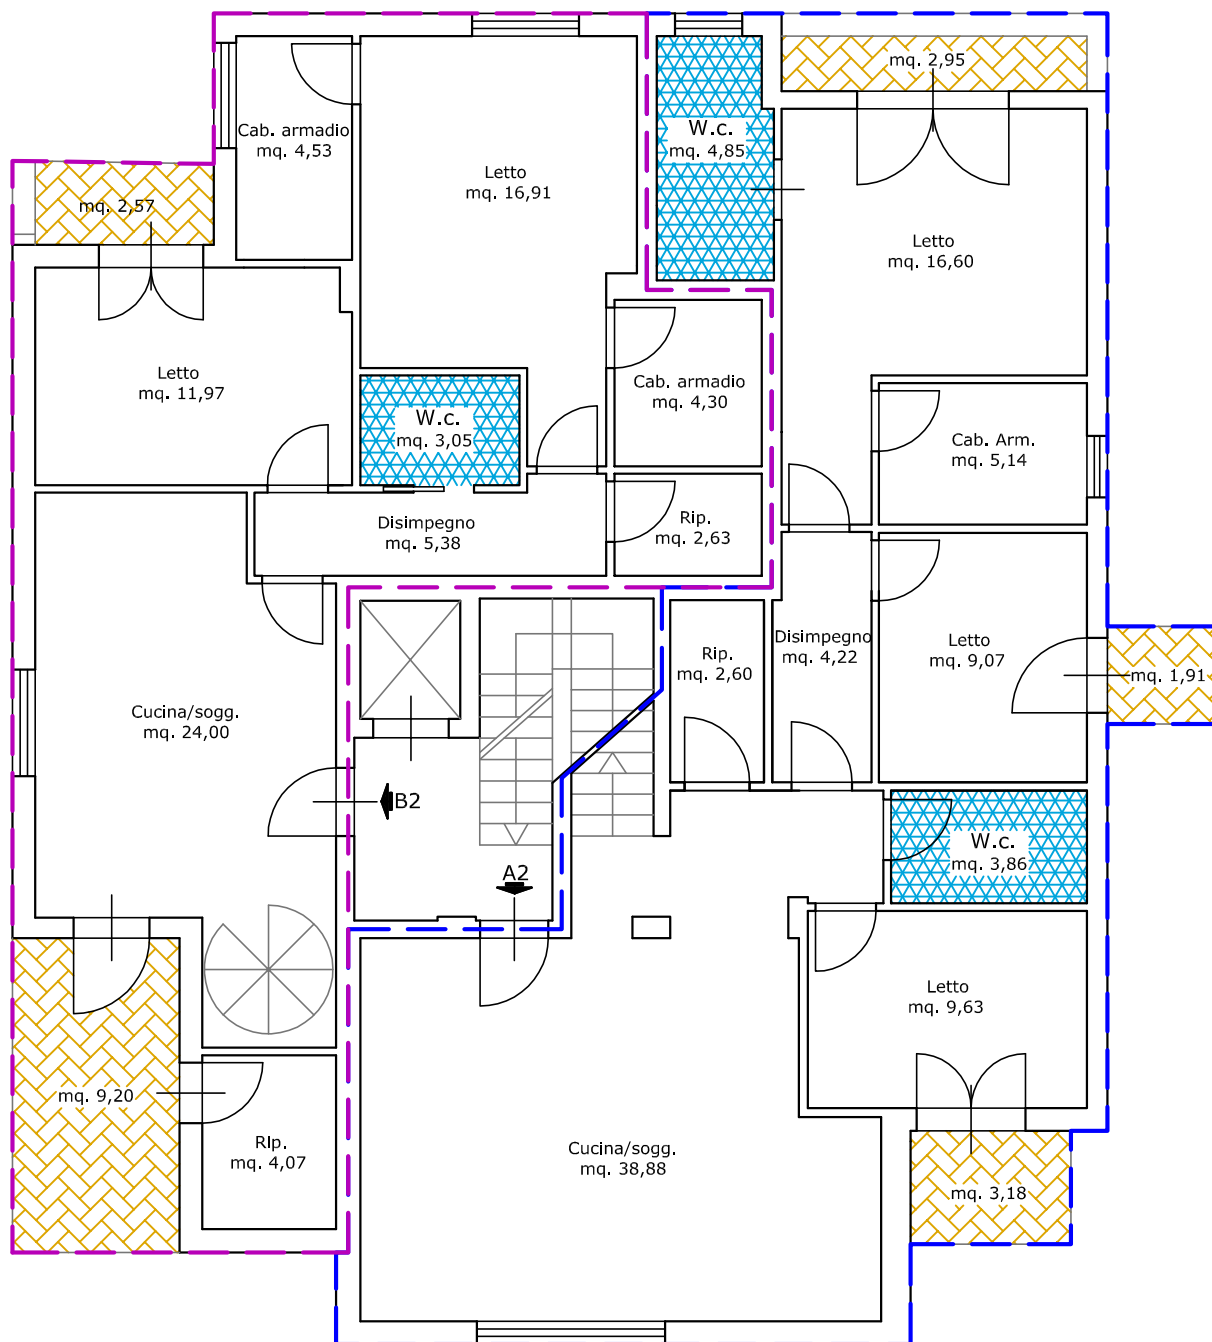

B2

Abitazione= $92,22+30,95=123,17$ mq.
 Balconi+Terrazzi= $71,94$ mq. / $4= 17,98$ mq.
 Superficie commerciale = $141,15$ mq.

A2

Abitazione= $113,31+32,45=145,76$ mq.
 Balconi= $93,44$ mq. / $4= 23,36$ mq.
 Superficie commerciale = $169,12$ mq.

Pianta piano secondo
 h= 2,75 ml.
 scala 1:100