


PIANO PRIMO

Progetto

h=2,70 mt.

Scala 1:200

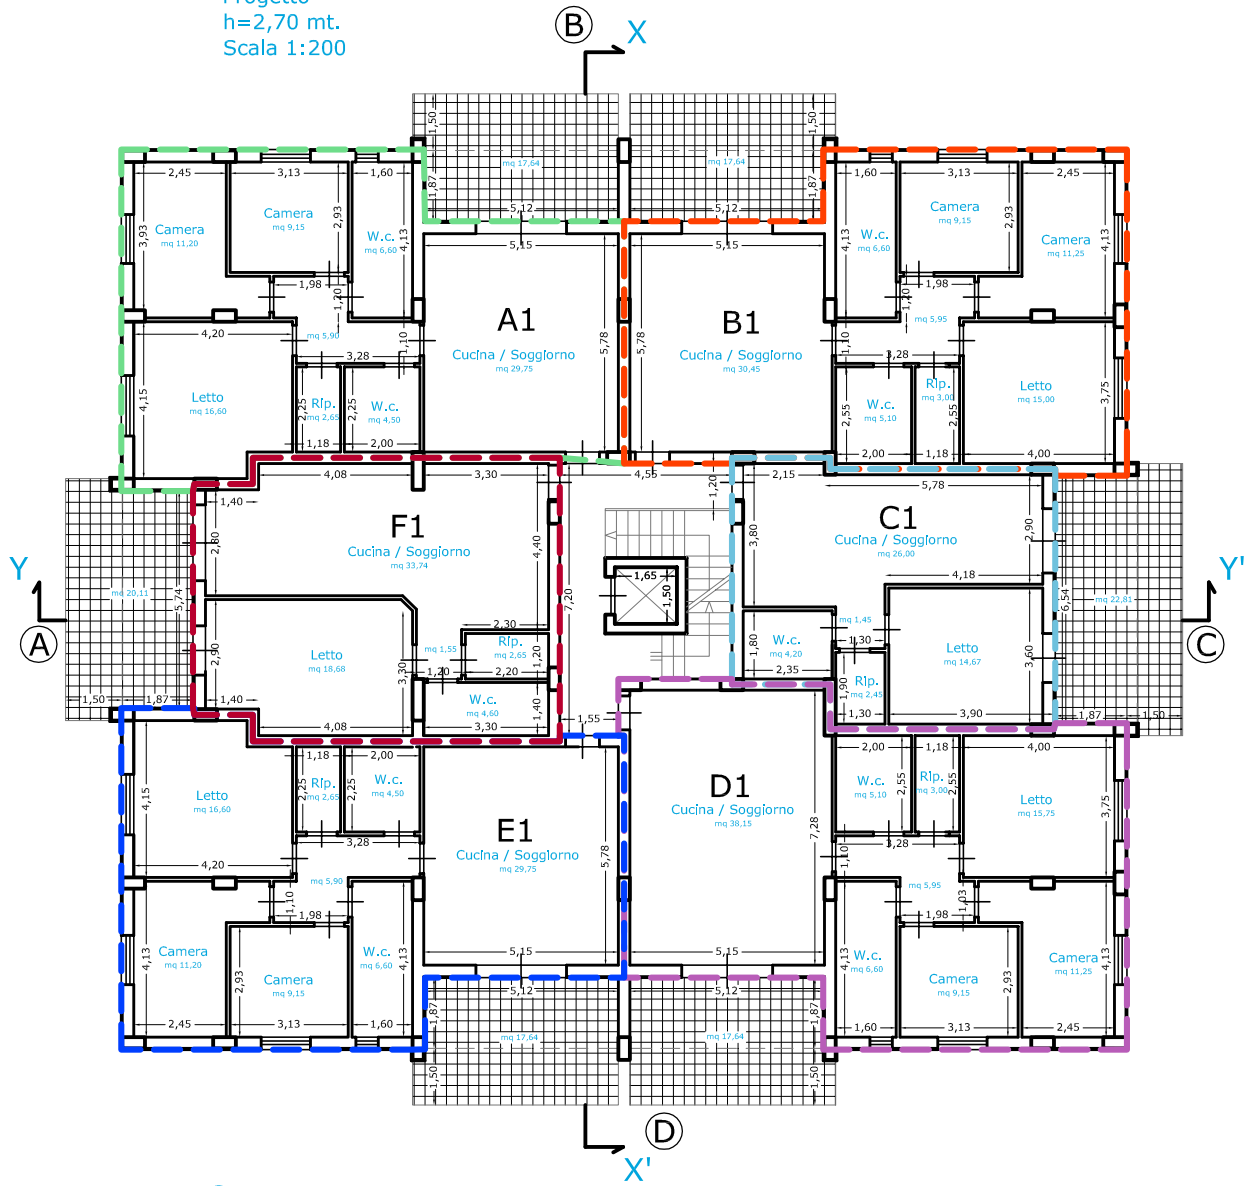

Sup. comm.:

$\text{A1} \quad 101,36 \text{ mq} + (17,64/3) = 107,24 \text{ mq}$

$\text{B1} \quad 101,61 \text{ mq} + (17,64/3) = 107,49 \text{ mq}$

$\text{C1} \quad 56,58 \text{ mq} + (22,81/3) = 64,18 \text{ mq}$

$\text{D1} \quad 110,12 \text{ mq} + (17,64/3) = 116,00 \text{ mq}$

$\text{E1} \quad 101,51 \text{ mq} + (17,64/3) = 107,39 \text{ mq}$

$\text{F1} \quad 70,58 \text{ mq} + (20,11/3) = 77,28 \text{ mq}$