


PIANO SECONDO

Progetto

h=2,70 mt.

Scala 1:200

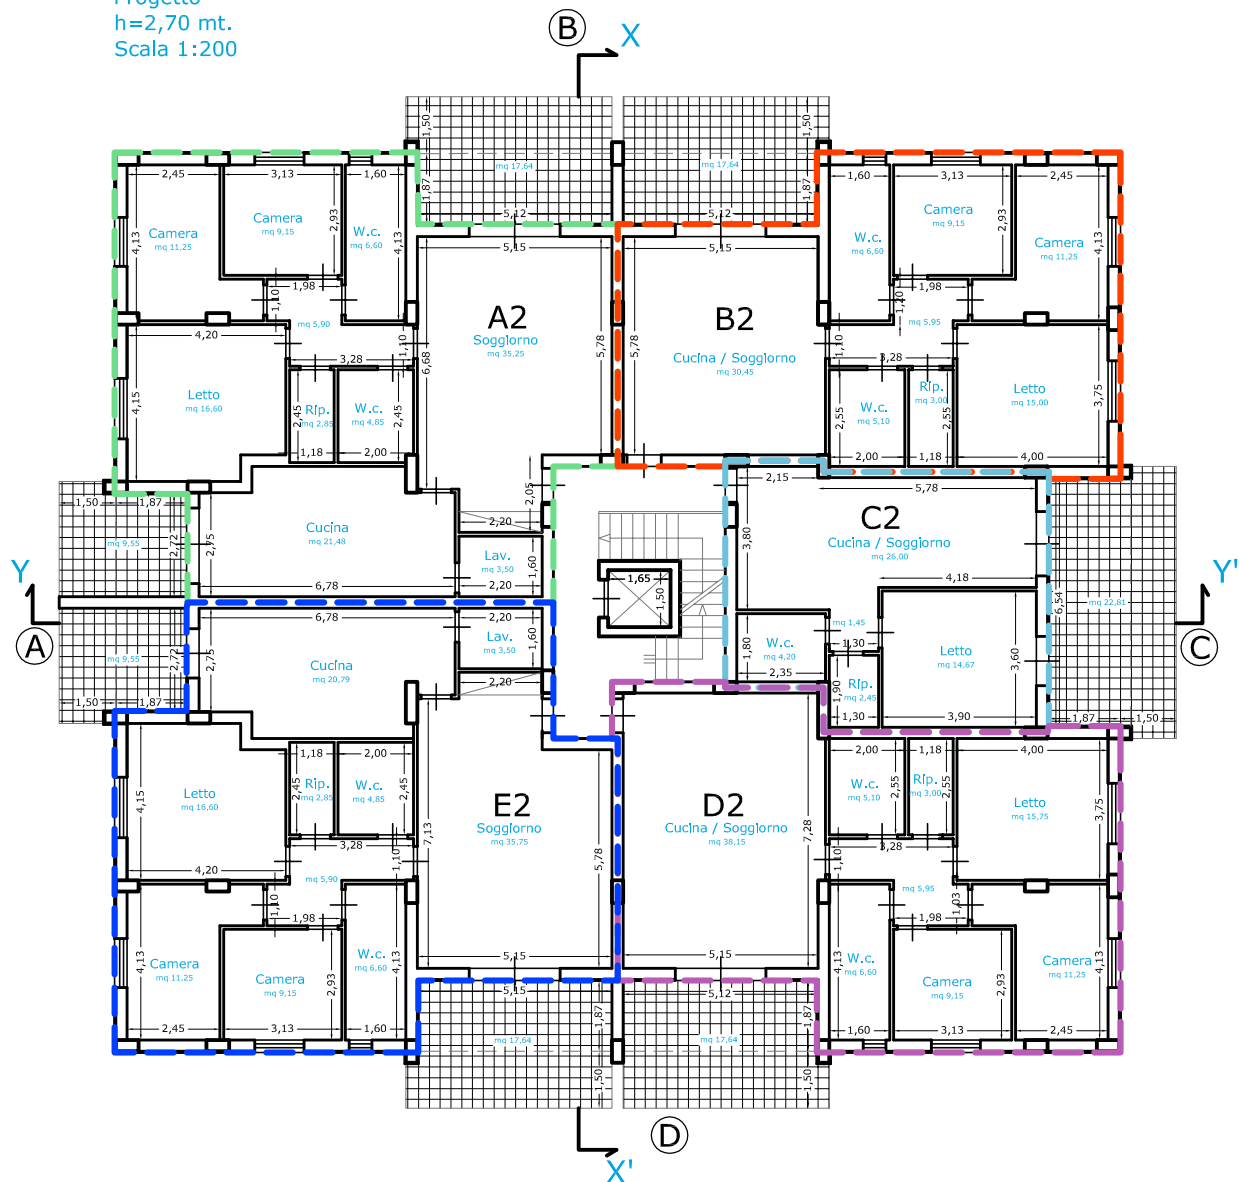

Sup. comm.:

$\text{A2} \quad 136,69 \text{ mq} + (27,19/3) = 145,75 \text{ mq}$

$\text{B2} \quad 101,66 \text{ mq} + (17,64/3) = 107,54 \text{ mq}$

$\text{C2} \quad 56,58 \text{ mq} + (22,81/3) = 64,18 \text{ mq}$

$\text{D2} \quad 110,12 \text{ mq} + (17,64/3) = 116,00 \text{ mq}$

$\text{E2} \quad 136,80 \text{ mq} + (27,19/3) = 145,86 \text{ mq}$